
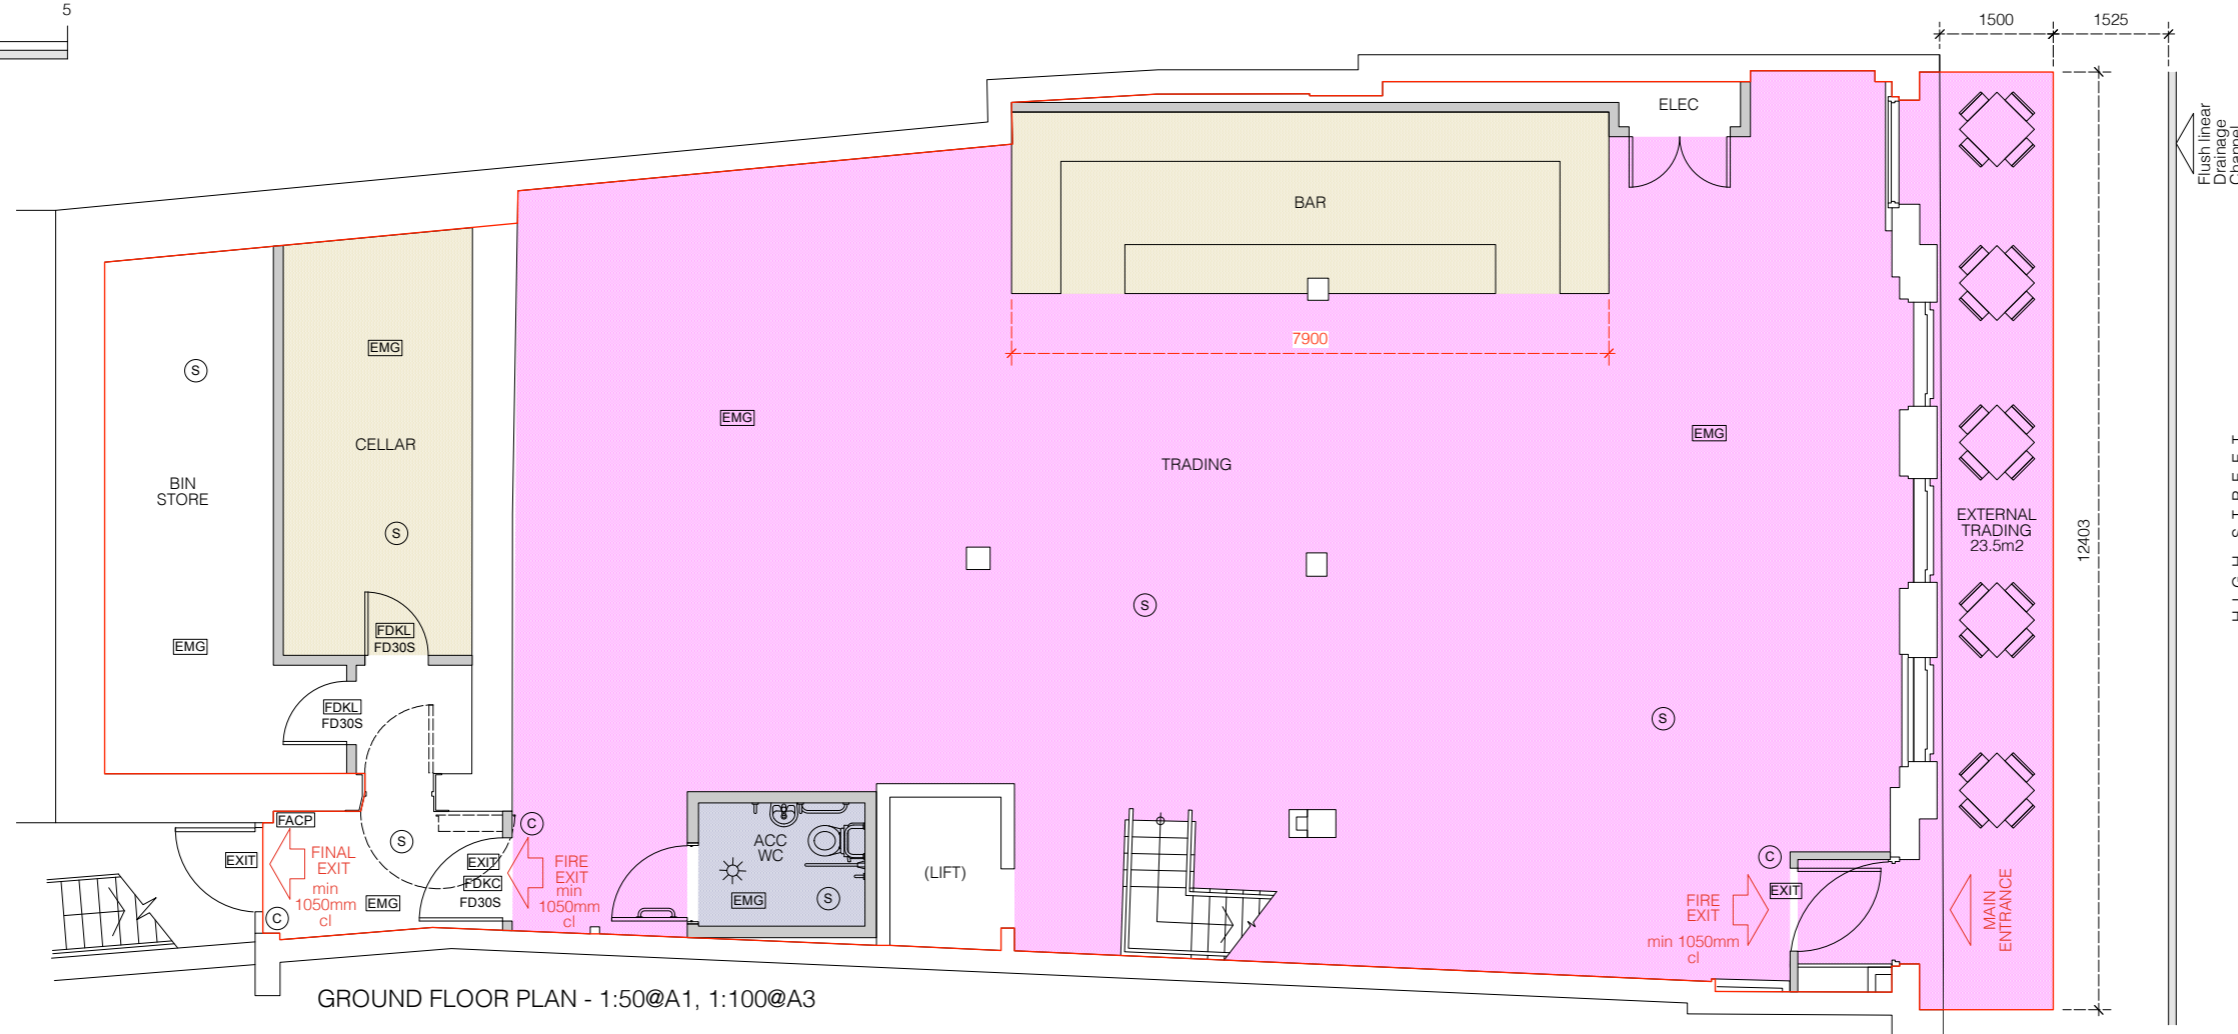


FIRST FLOOR PLAN - 1:50@A1, 1:100@A3

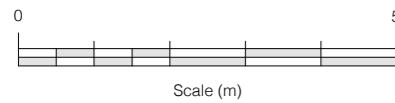

GROUND FLOOR PLAN - 1:50@A1, 1:100@A3

- LICENSING KEY:**
- EXIT Illuminated Fire Exit sign
 - C Break glass call point for fire alarm in accordance with BS5839
 - FD30 Fire door to provide min. 30 minutes fire protection
 - FD30S Fire door to provide min. 30 minutes fire protection and where restricted smoke leakage at ambient temperatures is needed.
 - Area for consumption of intoxicating liquor
 - Area for storage of liquor/bar counter
 - Toilet accommodation
 - Kitchen & staff areas
 - Visual beacon linked to the fire detection and alarm system so that a hearing impaired user can see a flashing warning
 - FACP Fire Alarm Control Panel
 - SD Smoke detector
 - S Smoke detector/alarm
 - HD Heat detector
 - Alarm sounder
 - EMG Emergency lighting in accordance with BS5266
 - B Fire blanket 1m x 1m unless otherwise stated
 - F 6 litre fire foam extinguisher
 - DP 10kg dry powder fire extinguisher
 - Total extent of licensed premises
 - FDKL Fire door keep locked
 - FDKLC Fire door keep closed

B 27.02.25 DR Furniture and dimensions added
 A 26.02.25 DR External Seating added
 Rev Date Initials Details

Purpose of Issue
APPLICATION FOR PREMISES LICENSING

RICHARD PEDLAR ARCHITECTS
 ARCHITECTURE • CONSERVATION • URBAN DESIGN
 RPCA St Brandon's House 29 Great George Street
 Bristol BS1 5QT • 0117 974 2612
 www.rpca.co.uk • info@rpca.co.uk

Project **LOUNGE** at
 5 High Street, Andover SP10 1LN
 Client Loungers Ltd
 Title Premises Licensing

Drawing No. **LNG4916.05B**
 Scale 1:50 @ A1 Date FEB 2025
 1:100 @ A3

Responsibility is not accepted for errors made by others in scaling from this drawing. All construction information to be taken from figured dimensions only.